


K4400AL-01  
 ISSUE 04  
 BT TELEPHONE HOUSE  
 6th FLOOR DATA CENTER  
 HV/ LV PACKAGE SUB-STATION 'A'  
 EXTERNAL FRONT VIEW

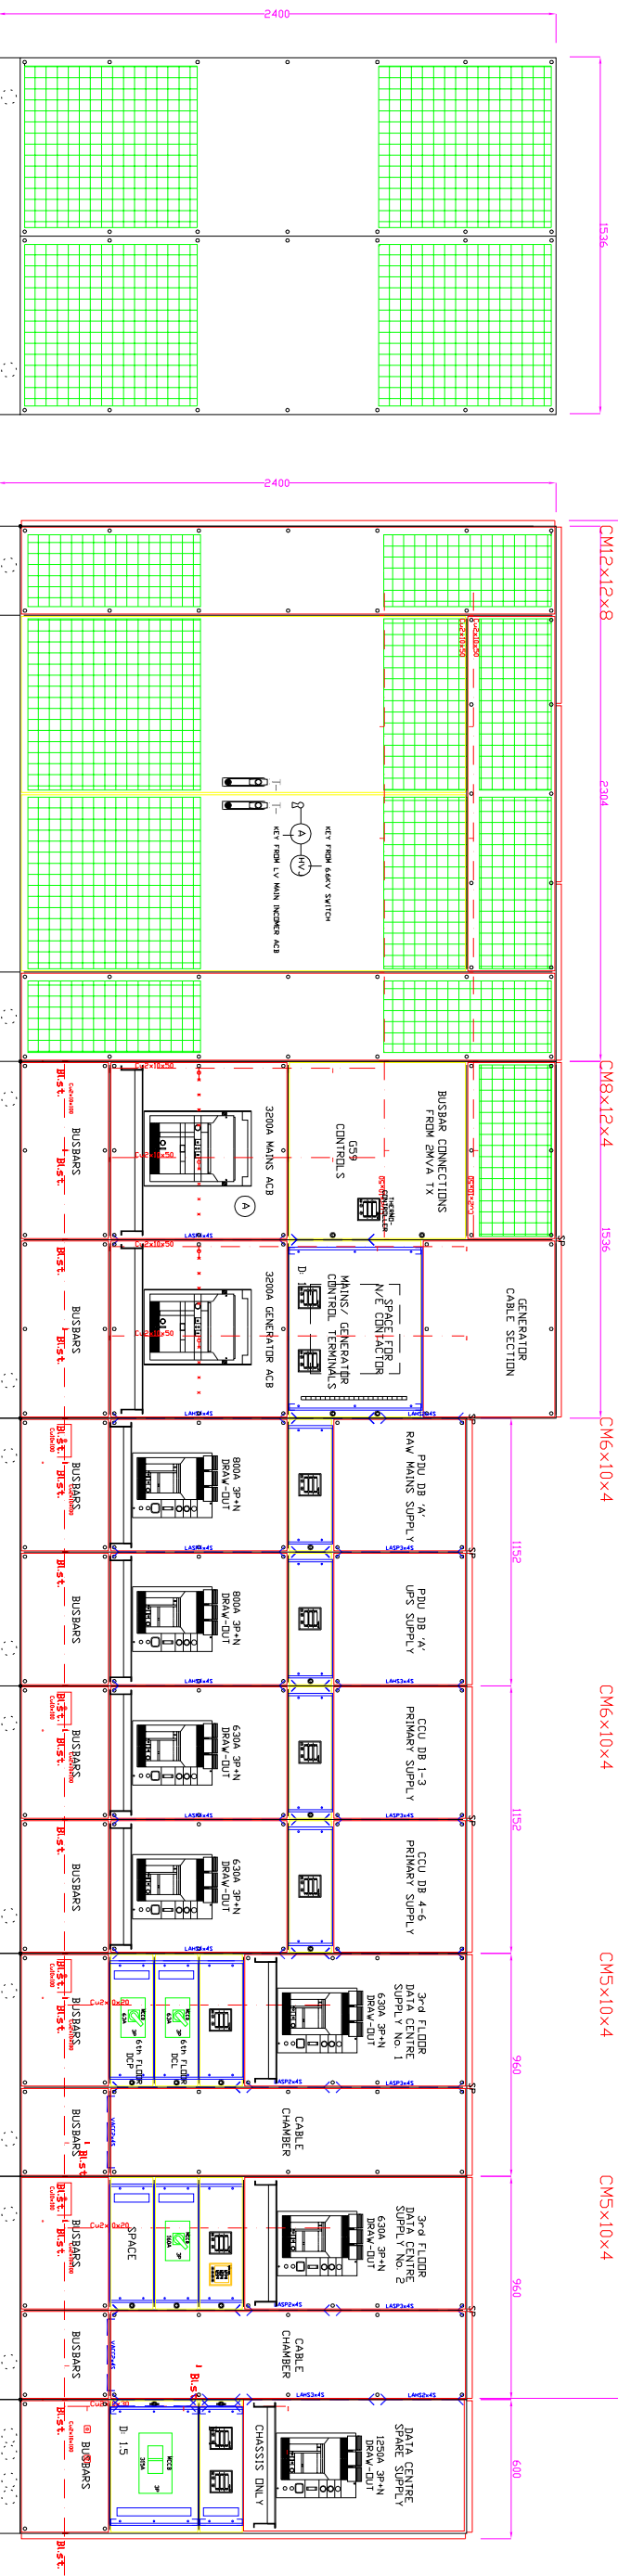

SIDE VIEW



THIS DESIGN IS THE PROPERTY OF  
 KANE ENGINEERING LIMITED  
 AND MUST NOT BE LENT OR COPIED  
 WITHOUT THE PERMISSION OF  
 KANE ENGINEERING LIMITED

REMOVABLE PLINTH SECTION  
 FOR TX INSTALLATION

KANE ENGINEERING LIMITED  
 GLENFORD ROAD, NEWTOWNARDS, CO. DUBLIN,  
 NORTHERN IRELAND BT23 4AU  
 TEL: 028 9181 4465  
 FAX: 028 9181 8900

COLOUR	RAI 7035	FRONT VIEW	4 POLE	STANDARD	IEC 60439-1	DESIGNED BY	DK	JOB No	K4400A	DRG. No	K4400A-L1
IP	43	MAIN BUSBAR	3200A	VOLTAGE	11KV-400V	CADDED BY	JT				
FORM	4 TYPE 7					CHECKED BY	JT				
ACCESS	FRONT/ REAR	lcw	50KA			DATE CHECKED	06.01.09				
	06	PAC 29.06.12	ADDITIONAL 160A MCCB & METER			DATE DRAWN	06.01.09				
	05	JT 08.06.09	EXTENSION SECTION ADDED TO PANEL			SHEET	1 OF 3				
	04	DK 17.03.09	PANEL AS-FITTED ON SITE			SCALE	N.T.S.				
	02	JT 05.02.09	G59 CONTROL SECTION UPDATED			ISSUE	05				
	01	JT 15.01.09	TYPE OF VENTILATION CHANGED								
ISSUE	BY	DATE	MODIFICATION DESCRIPTION			CHECKED BY	DATE				

BT TELEPHONE HOUSE  
 6th FLOOR DATA CENTER  
 PACKAGE SUB-STATION 'A'  
 SWITCHGEAR LAYOUT 1