


MODUL 1 2 3 4 5 6 7 8 9 10 11 12 13 14 15 16 17 18 19 20 21 22 23 24 25

CM8x10x3

CM8x10x3

K4197  
TAYTO TANDRAGEE  
MAIN LV SWITCHBOARD

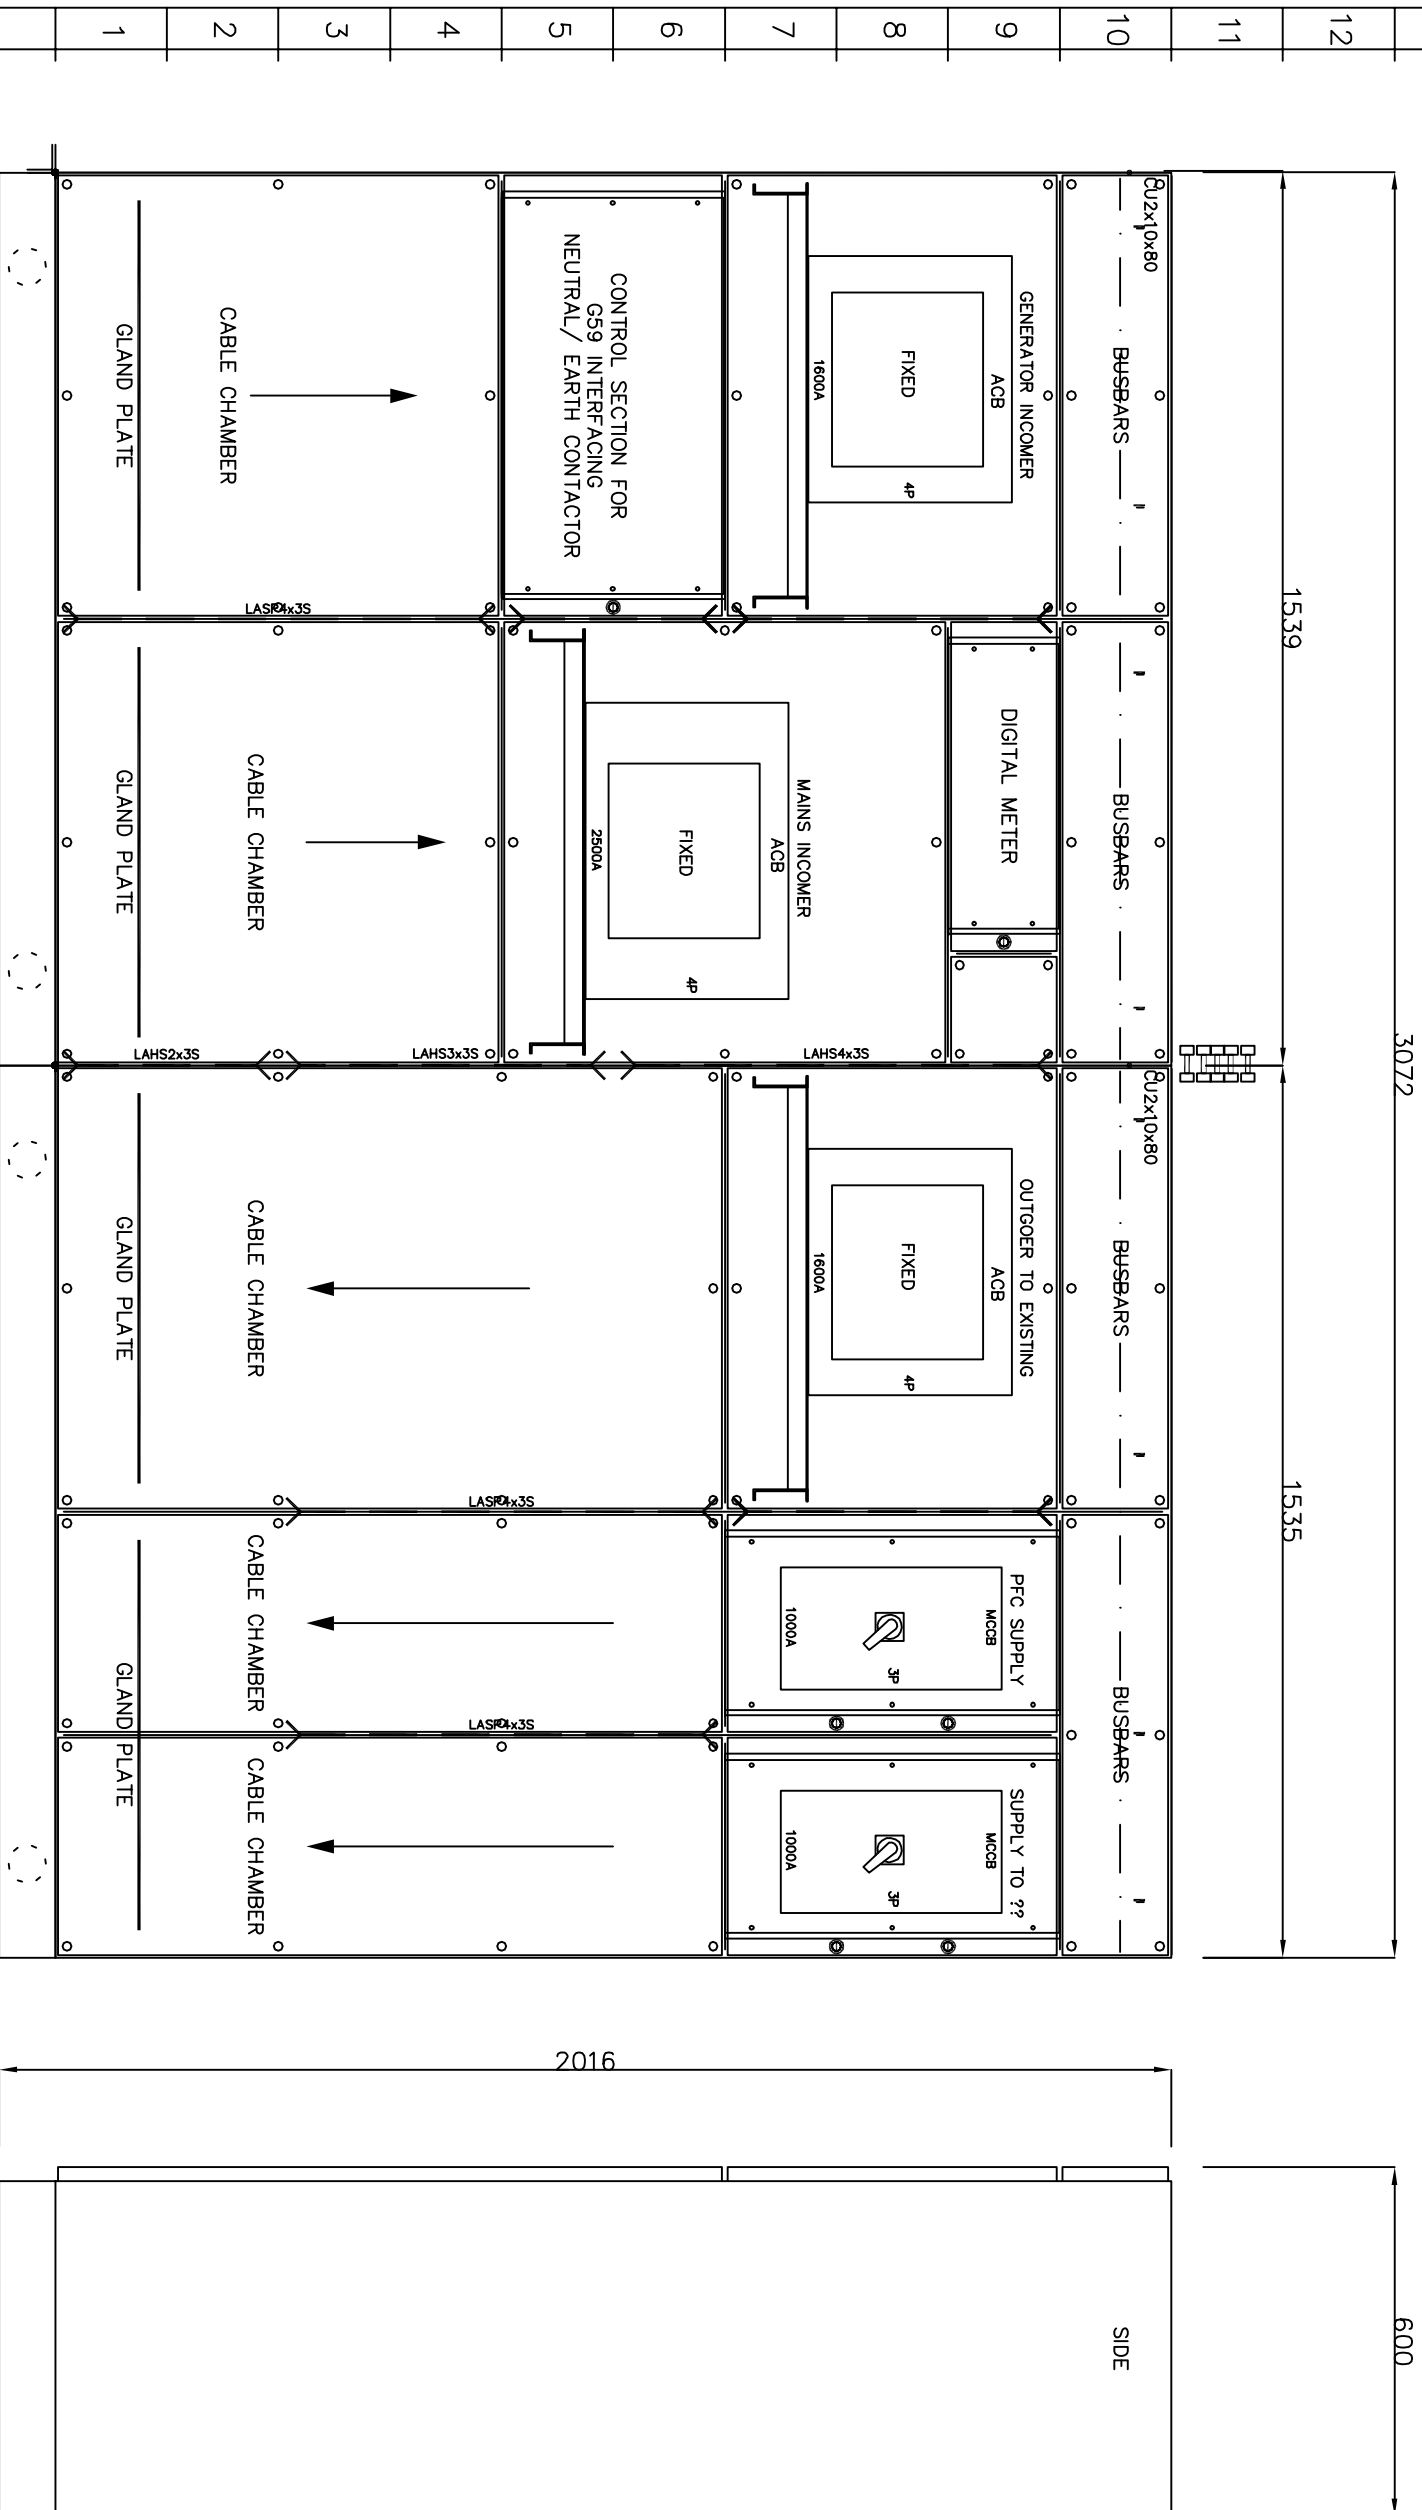

Ref. No.:	E10064-L	Colour:	RAL 7035	Standard:	IEC 60439-1	Main busbar:		Cable entry:	Bottom	Rev.:	01	Page No.:	1	Width:	3072mm
Originator:	DGK	IP:	43	Voltage:		pk:	50KA	Cable exit:	Bottom	Check:	DGK	Next page:	N/A	Height:	2020mm
Date:	28.02.06	Form:	4 TYPE 2	Poles:	3 P+N	cw:	50KA	Scale:	NTS	DWG No.:	E10064-L	Depth:	600mm		
Drawing No.:	E10064-L	Access:	FRONT	Earthing System:		Droppers:	N/A	Project:	Tayto Tandragee	DWG Rev.:	01				



KANE ENGINEERING LIMITED  
GLENFORD ROAD, NEWTOWNARDS, CO. DOWD,  
NORTHERN IRELAND BT23 4AU  
Tel: 028 9181 4465  
Fax: 028 9181 8900  
design@kane-engineering.co.uk